


MISS DIG Systems, Inc.  
 3 WORKING DAYS BEFORE YOU DIG  
 CALL MISS DIG 811  
 OR  
 1-800-482-7171 (TOLL FREE)

**PORT AUSTIN TOWNSHIP**  
**TOWNSHIP HALL**  
 SECTION 29, T19N-R13E  
 PORT AUSTIN TOWNSHIP  
 HURON COUNTY, MICHIGAN

**PORT AUSTIN TOWNSHIP**  
 PO BOX 747  
 PORT AUSTIN, MI 48467  
 989-738-8808

**Stiverson & Associates, Inc.**  
 Civil Engineering/Surveying  
 255 E. HURON AVE., BAD AXE, MI 48413  
 989-269-2207/F 989-269-6816

FILE: 2017-1-31-PATwp-Site  
 PROJECT MGR: RDS  
 PROJECT LOG  
 DESIGNED BY: RDS  
 PRELIMINARY  
 1/31/17  
 DRAWN BY: RDS  
 SCALE: 1"=50'  
 N/A  
 SHEET: C1.2 OF 3

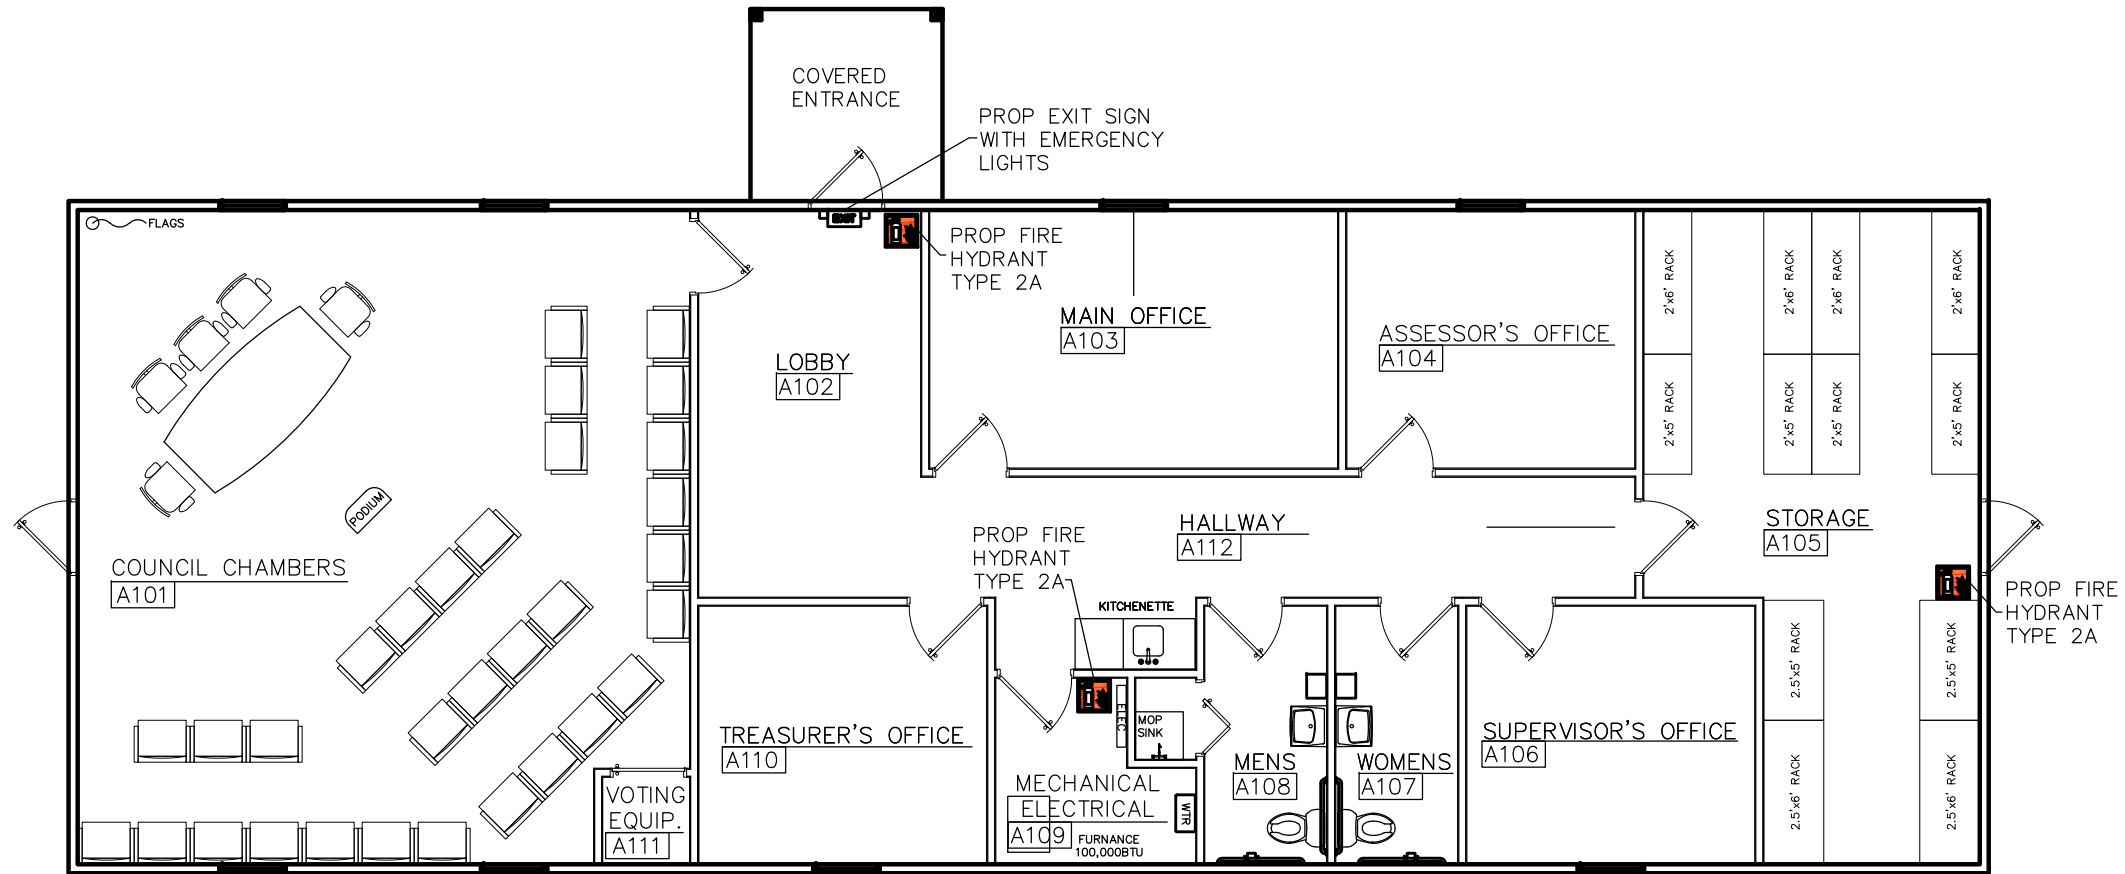

1  
A1 FLOOR PLAN SCALE 1/2"=1'-0"

**CODE STUDY - MICHIGAN BUILDING CODE**

**USE - MIXED USE**  
 COUNCIL CHAMBERS - GROUP B (SECTION 303.1.2, MBC)  
 (LESS THAN 50 PEOPLE, LESS THAN 750SF)  
 OFFICES - GROUP B (SECTION 304.1 MBC)  
 CIVIC ADMINISTRATION  
 STORAGE ROOM - GROUP S-1 (SECTION 311.2 MBC)  
 BOOKS AND PAPER IN ROLLS OR PACKS

**TYPE OF CONSTRUCTION (TABLE 503, MBC) - TYPE V,B**  
 BASED ON PROPOSED GROUP B, 1 STORY, 2,240SF, 18'2" TO PEAK  
 IS LESS THAN 2 STORY, 9,000SF, 40FT HEIGHT

**REQUIRED SEPERATION OF OCCUPANCIES (TABLE 508.4)**  
 GROUP B TO S1 - NO SEPERATION REQUIREMENT


**INCIDENTAL USES**  
 INCIDENTAL USES SHALL NOT OCCUPY MORE THAN 10%  
 MECHANICAL/ELECTRICAL ROOM  
 A = 53.5SF, A,TOTAL = 2,240SF %INCIDENTAL = 2.4%  
 TABLE 509 - NO SPECIAL FIRE SUPPRESSION REQUIREMENTS.  
 FURNANCE IS LESS 400,000 BTU,  
 THERE WILL BE A SMALL ON-DEMAND WATER HEATER.

**FIRE EXTINGUISHERS**  
 CLASS A - FIRE HAZARD  
 EXTINGUISHER CLASS - 2-A  
 (3) TOTAL EXTINGUISHERS  
 (1) STORAGE ROOM  
 (1) KITCHENETTE and MECHANICAL/ELECTRICAL ROOM  
 (1) FRONT ENTRANCE/COUNCIL CHAMBERS


**OCCUPANT LOAD - TOTAL - 49 CAPITA**  
 STORAGE ROOMS - 1 CAPITA  
 BUSINESS AREAS - 12 CAPITA  
 ASSEMBLY WITHOUT FIXED SEATS, UNCONCENTRATED - 5 CAPITA  
 ASSEMBLY WITHOUT FIXED SEATS, CONCENTRATED - 31 CAPITA

**COMMON PATH OF EGRESS TAVEL - 75 FT**  
 > 30 CAPITA, WITHOUT SPRINKLER  
 MAXIMUM DISTANCE IS FROM SUPERVISOR OFFICE - 62FT.


**EXIT TRAVEL DISTANCE - 200FT W/O SPRINKLER**  
 MAXIMUM DISTANCE IS FROM SUPERVISOR OFFICE - 62FT.

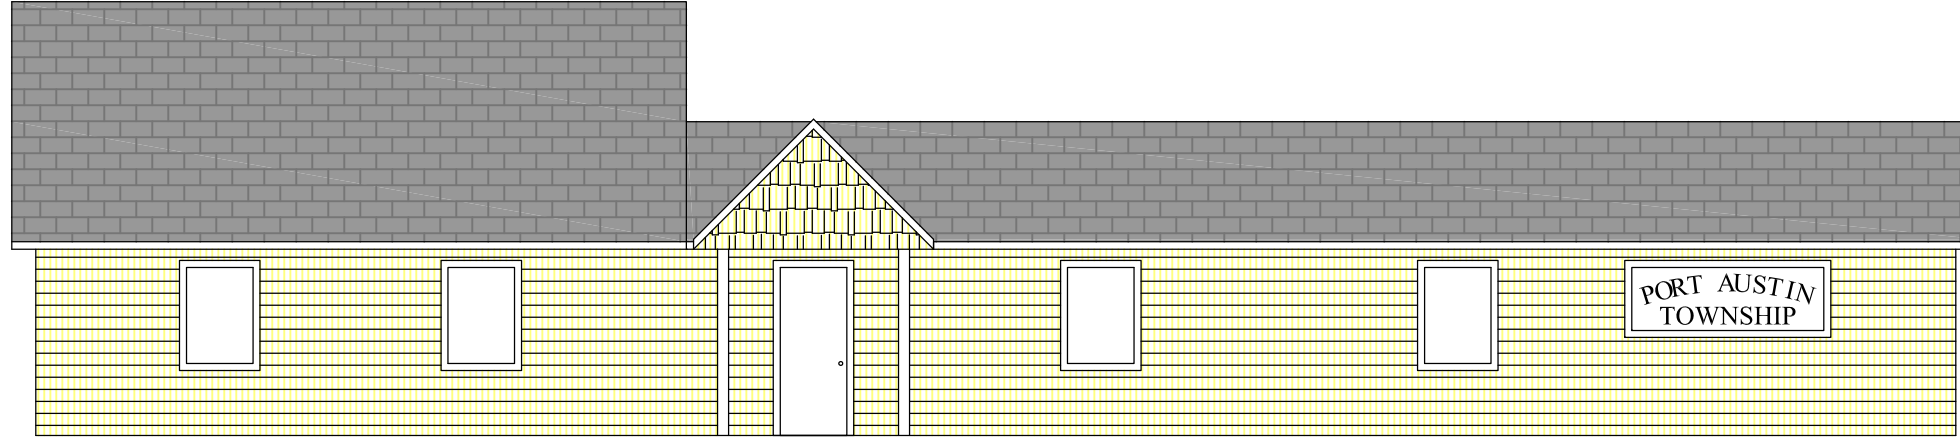


1 EAST BUILDING ELEVATION  
A2 SCALE 1/2"=1'-0"

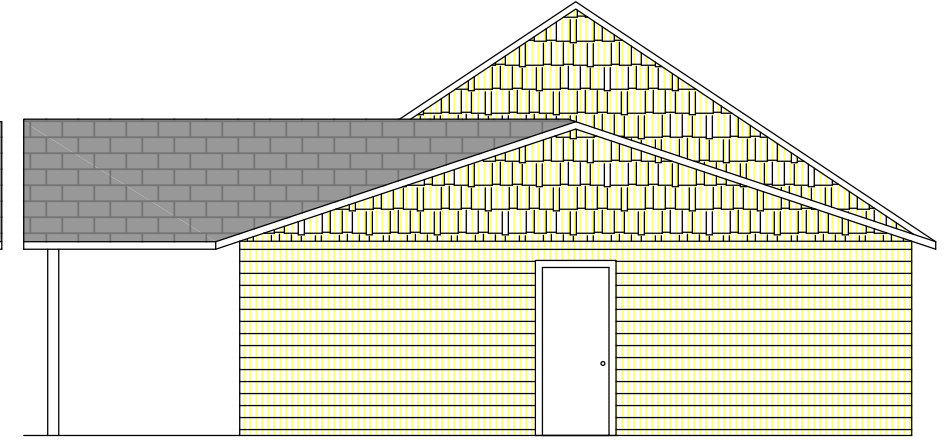

2 SOUTH BUILDING ELEVATION  
A2 SCALE 1/2"=1'-0"

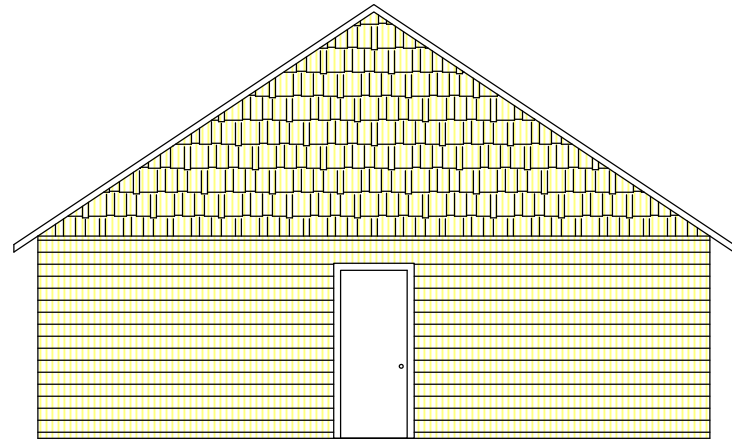

3 NORTH BUILDING ELEVATION  
A2 SCALE 1/2"=1'-0"

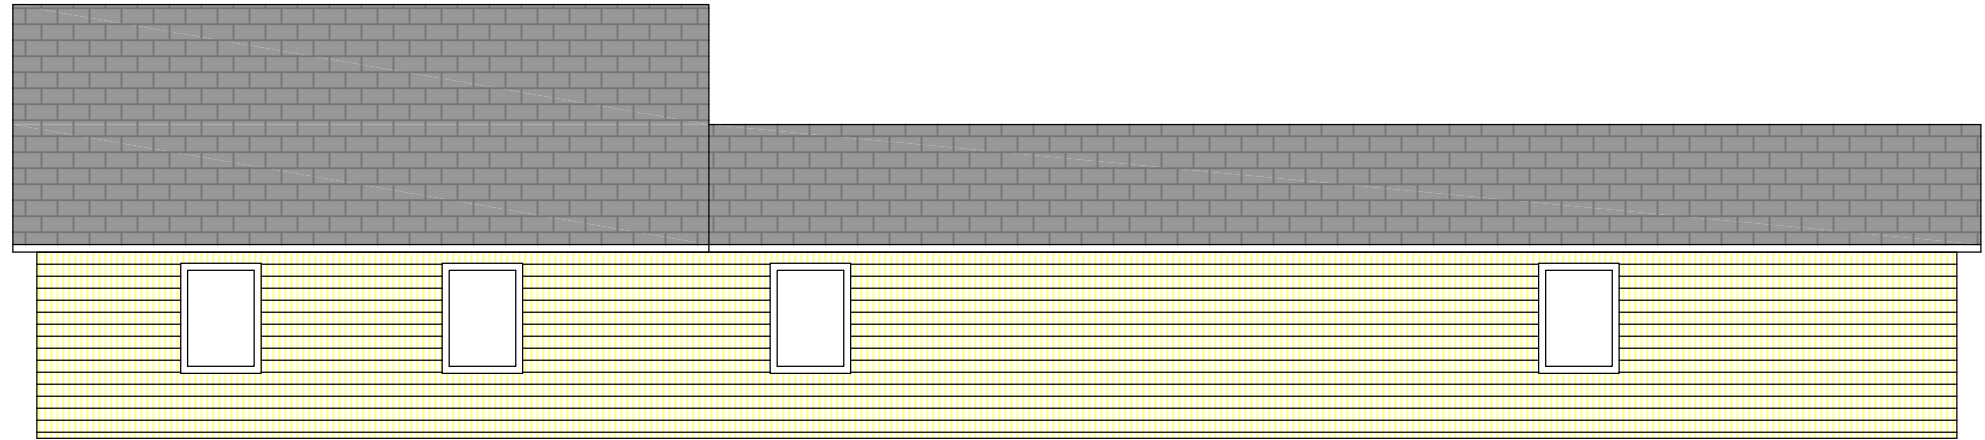

4 WEST BUILDING ELEVATION  
A2 SCALE 1/2"=1'-0"

FILE: 2017-1-31-PATwp-Site	PROJECT LOG	32-20-59
PROJECT MGR: RDS	PRELIMINARY	SCALE: N/A
DESIGNED BY: RDS	1/31/17	N/A
DRAWN BY: RDS		SHEET: A2.2 OF 2

**Stiverson & Associates, Inc.**  
 Civil Engineering/Surveying  
 255 E. HURON AVE., BAD AXE, MI 48413  
 989-269-2207/F 989-269-6816

**PORT AUSTIN TOWNSHIP**  
 PO BOX 747  
 PORT AUSTIN, MI 48467  
 989-738-8808

**PORT AUSTIN TOWNSHIP**  
**TOWNSHIP HALL**  
 SECTION 29, T19N-R15E  
 PORT AUSTIN TOWNSHIP  
 HURON COUNTY, MICHIGAN

**BUILDING ELEVATIONS**